


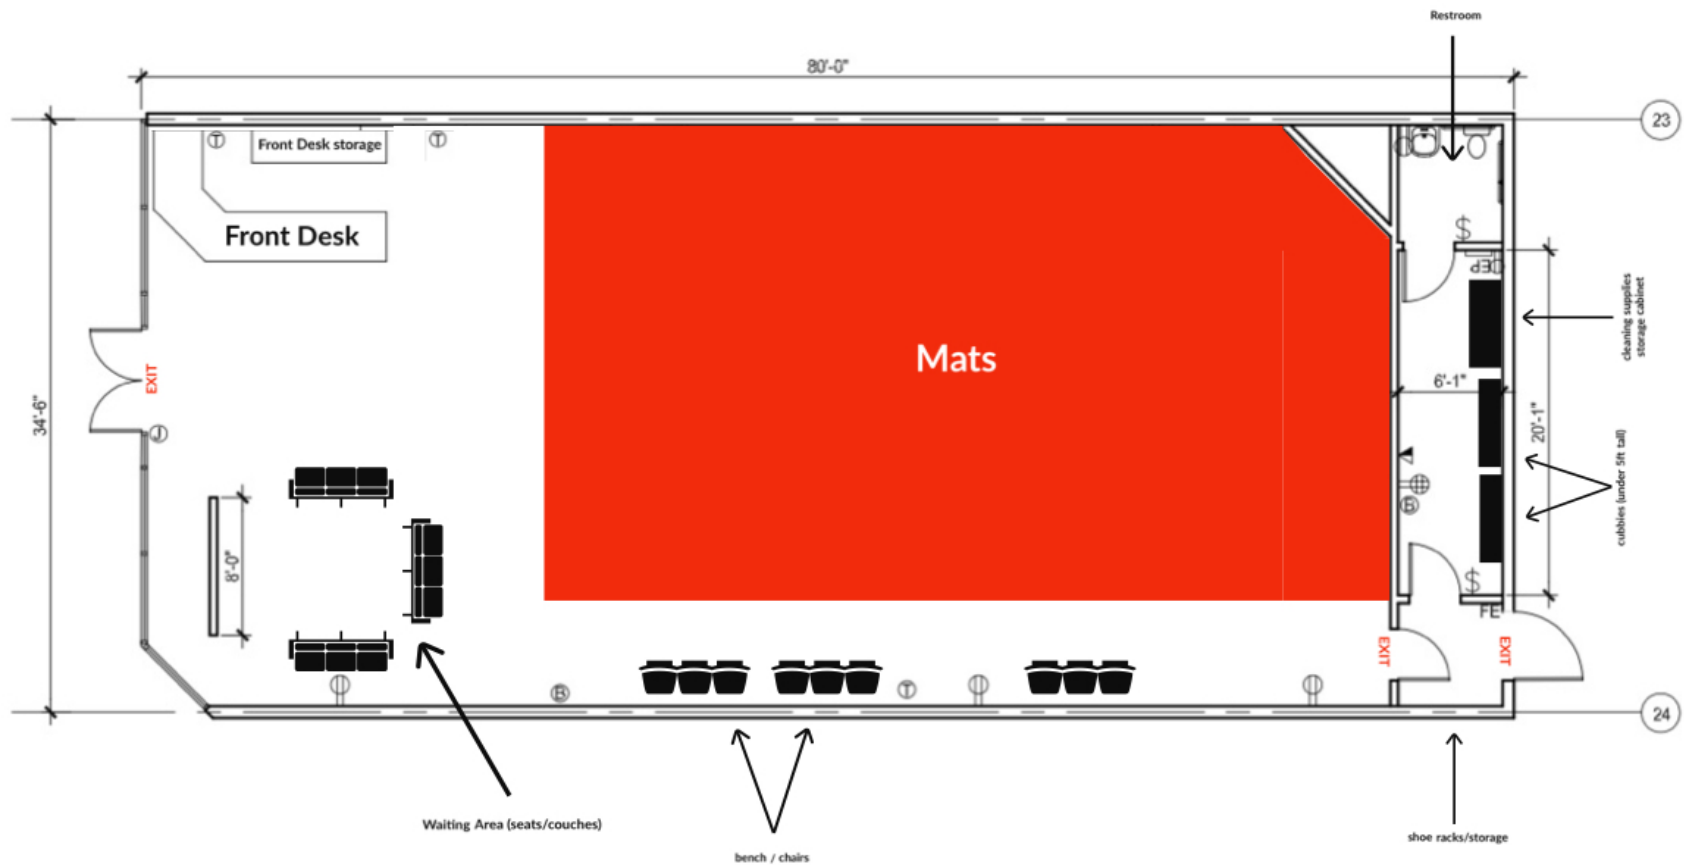

MARKETING FLOOR PLAN: COLUMBIA GORGE OUTLETS SCALE: 3/32" = 1'-0"

LRS
ARCHITECTS
www.lrsarchitects.com

720 NW Davis
Suite 300
Portland OR 97209
503.221.1121 ☎
503.221.2077 📠

LRS Architects, Inc. © 2019

APPLICABLE CODE(S):
BUILDING CODE: 2022 OSBC BUILDING CODE

	EXISTING	PROPOSED
CONSTRUCTION TYPE:	V-B	NO CHANGE
SPRINKLERED:	N	NO CHANGE
BUILDING STORIES (ABOVE GRADE):	1 FLOOR	NO CHANGE
BUILDING STORIES (BELOW GRADE):	0 FLOORS	NO CHANGE
BUILDING OCCUPANCY:	M	4352 (SUITE 310) B
TENANT IMPROVEMENT AREA:	3478.51	NO CHANGE
OCCUPANT LOAD FOR TENANT IMPROVEMENT:	156	REFER TO FLOOR PLAN - no change

ADDRESS: 450 NW 257TH WAY, SUITE 354
TROUTDALE, OR 97060

PROJECT NUMBER: 219201

DATE ISSUED: 05.31.19

A.1