



Floodplain Development Permit
Preliminary Drawing Attachment

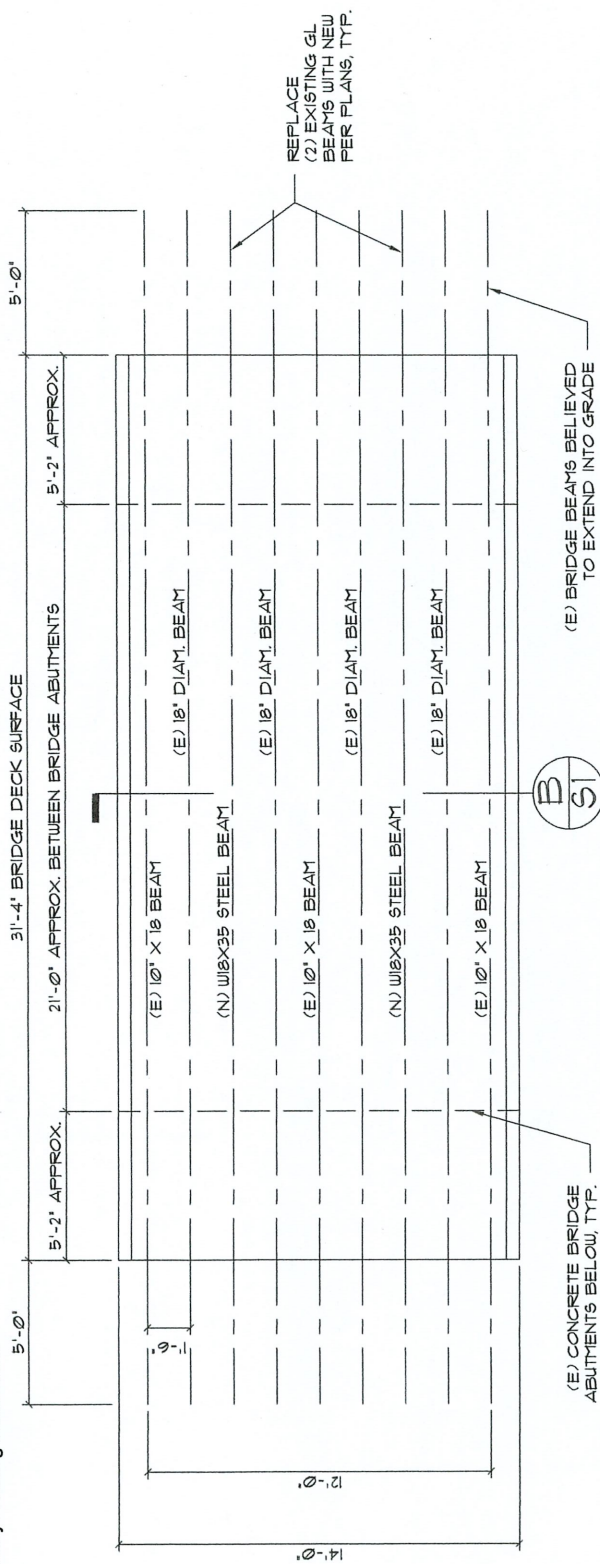

A BRIDGE PLAN VIEW
SCALE = 1/4" = 1'-0"

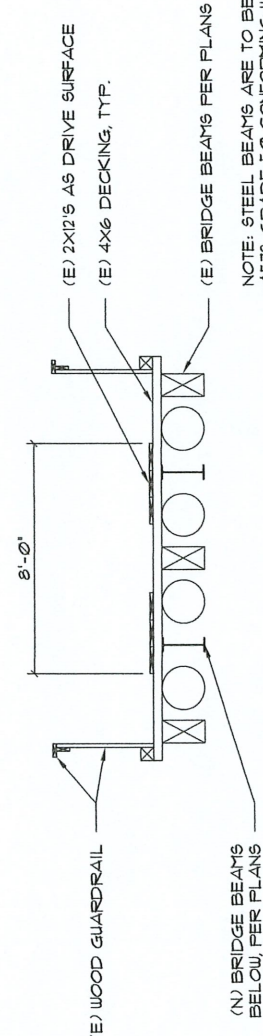

B BRIDGE SECTION VIEW
SCALE = 1/4" = 1'-0"

NOTE: STEEL BEAMS ARE TO BE ASTM A572, GRADE 50 CONFORMING WITH AISC TECHNICAL BULLETIN 3. FY = 50 KSI. STEEL BEAMS SHALL BE PAINTED FOR CORROSION PROTECTION, BY OTHERS.

REGISTERED PROFESSIONAL ENGINEER
58003
7-31-23
OREGON
MAY 13, 2003
SEAN M. RAMSTEAD
Expires 12/31/2024

WEST COAST ENGINEERING, PC
STRUCTURAL ENGINEERING
2027 SE 57th Avenue
Portland, OR 97214
503-557-1600 (office)
503-557-1607 (fax)
503-680-5704 (mobile)
seanwc@ gmail.com

PROJECT:
SF JACKSON PARK WIDEN
PROJECT LOCATION:
TROUTDALE, OR 97060

PROJECT NO.
W23-80
DATE:
7-31-23
DRAWN BY:
SMR
DWG NO.
S1